


# Byscenen Trondheim Light Plot 2020

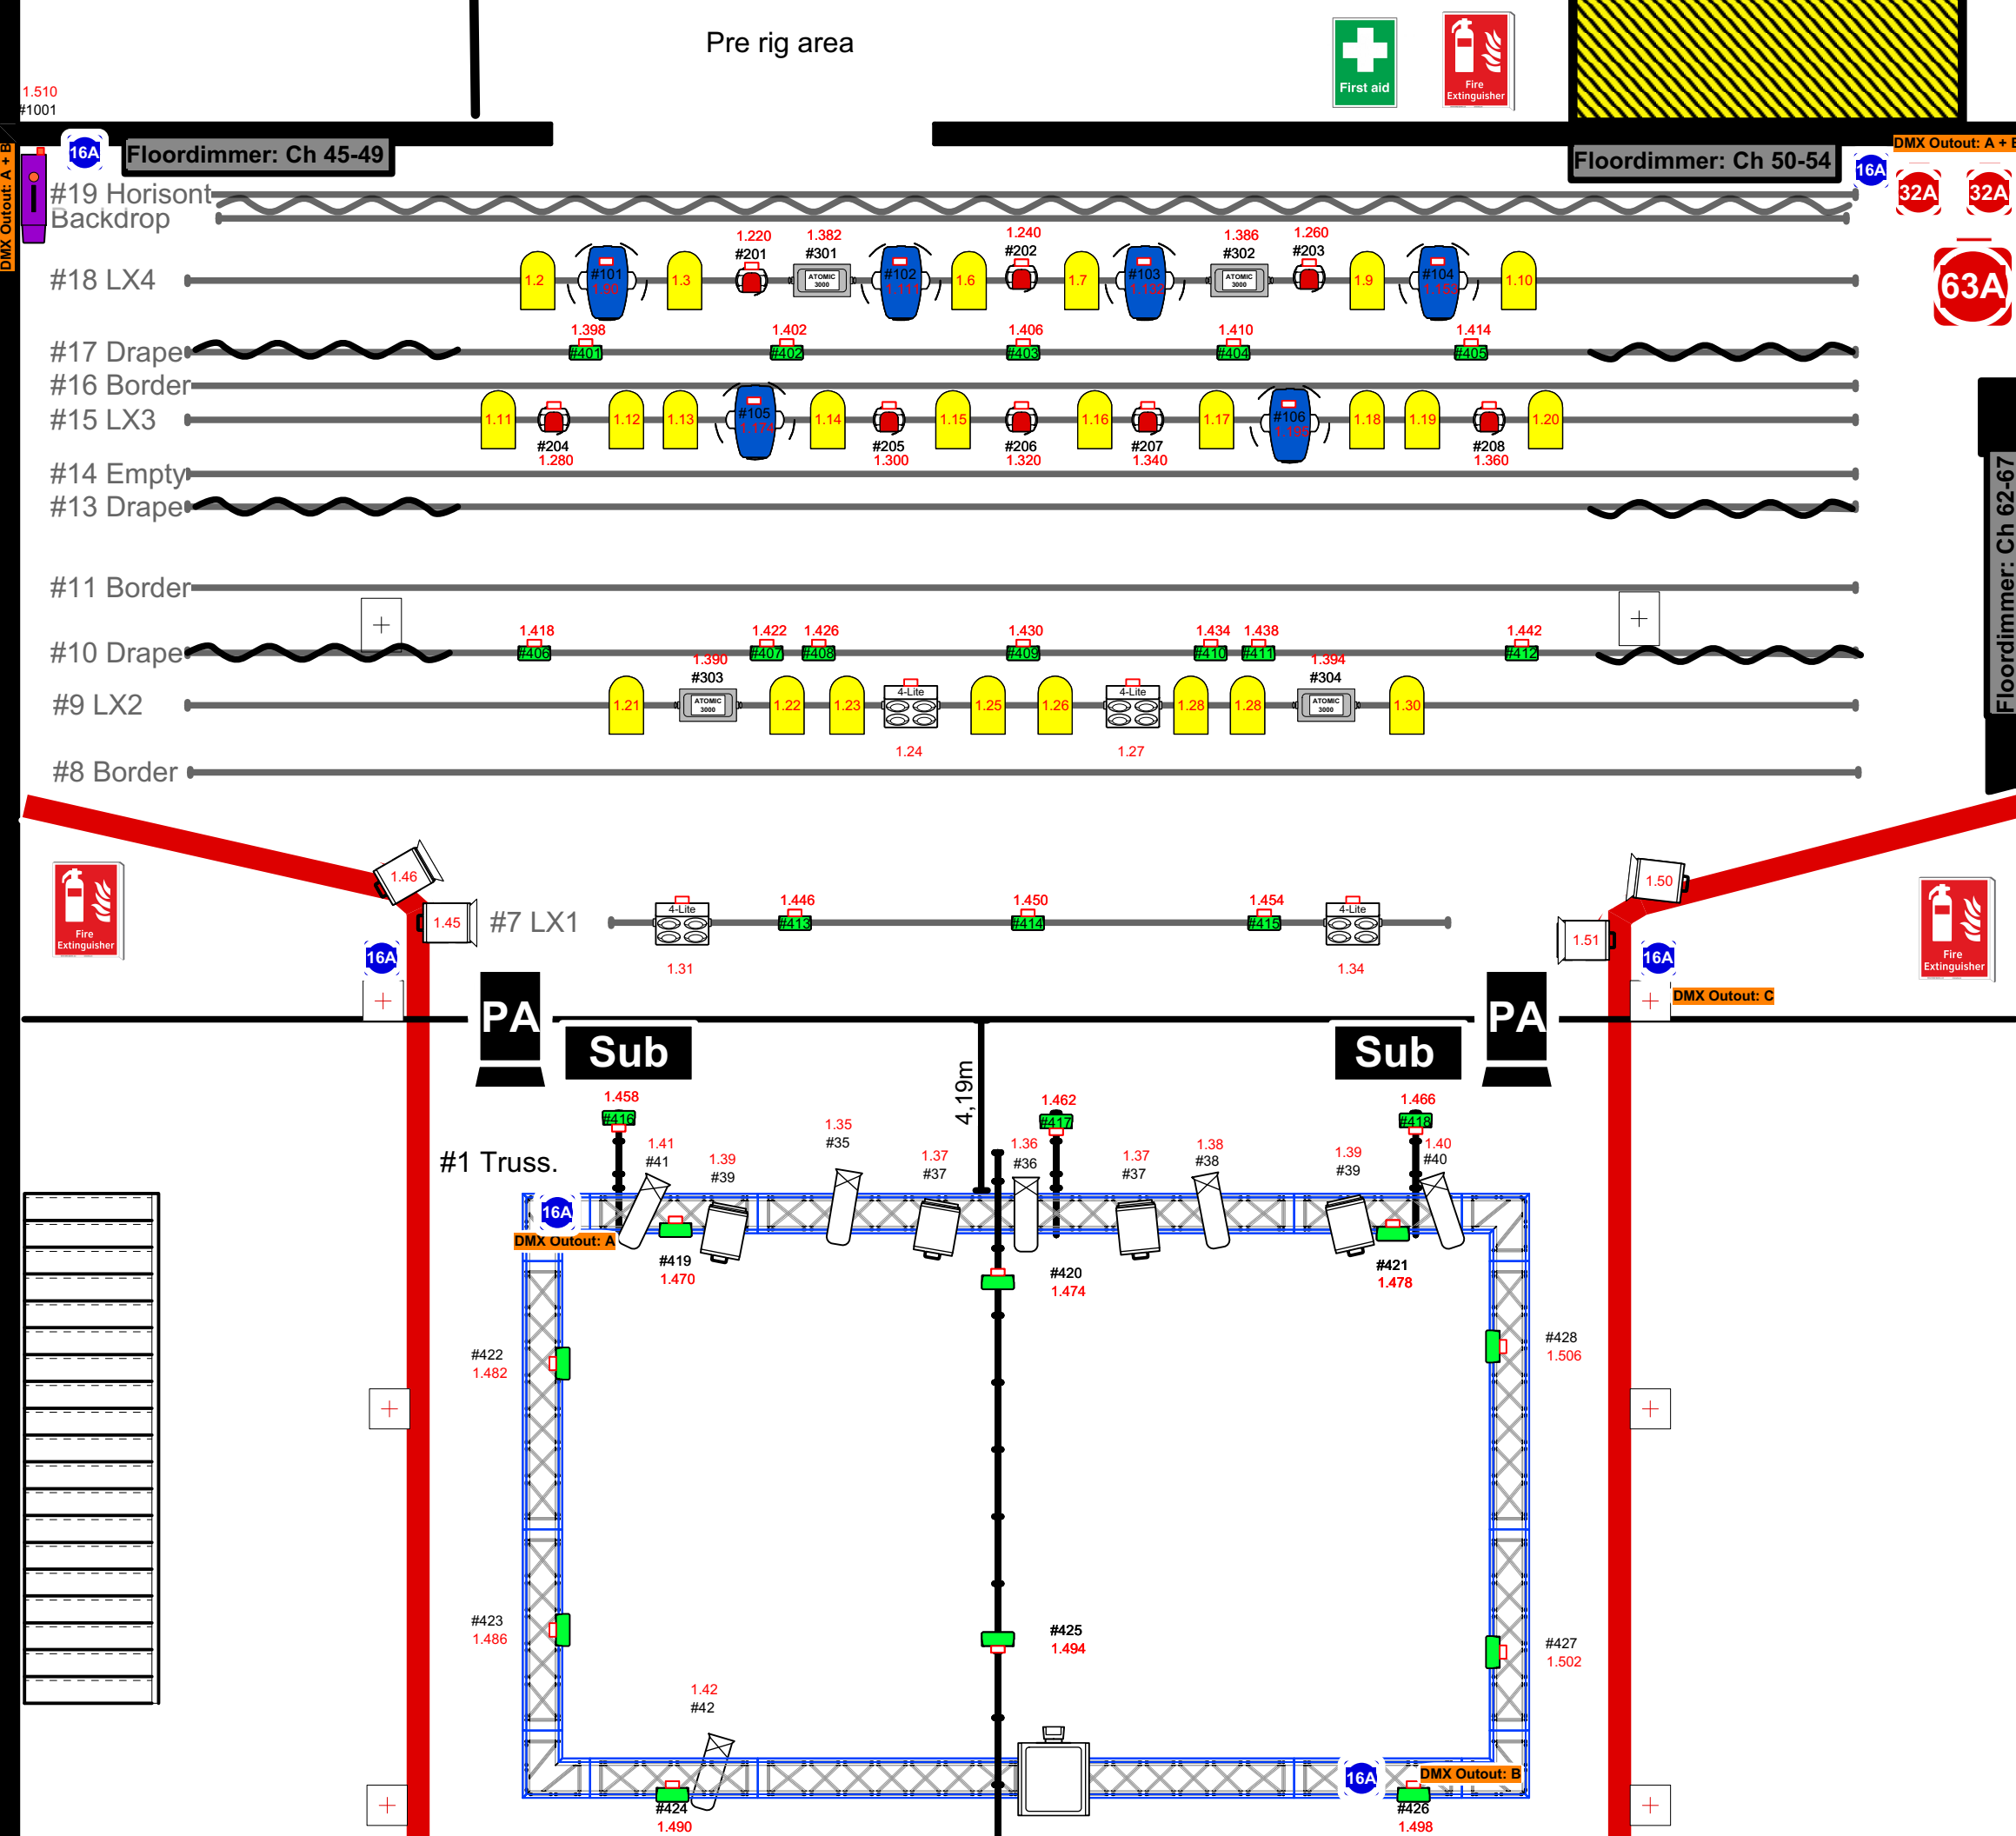

	6x Prolights Luma 700	Basic 16 (21ch)
	8x Prolights Diamond 19	Basic 16 (20ch)
	4x Atomic 3000 DMX	4 Channel (4ch)
	28x Chauvet Colordash Par Quad 18	IRGB (4ch)
	24x PAR 64	Generic (1ch)
	4x 4-Lite Blinder Par 36 DWE	Generic (1ch)
	5x Selecon Pacific 12-28° Profile	Generic (1ch)
	8x ADB F201 2KW Fresnell	Generic (1ch)
	1x MDG ATMe	UIM (3ch)

**System Info:**

- Grandma2 Ultralight (v 3.7.0.1): 2.1.1.100
- Network protocols: DMX, Artnet, MA-Net2

**Available network:**

- DMX Universe: 2 & 3
- 1x Swisson XND-4B5 Artnet Node: 2.169.0.18
- 1x Cat5A from FOH to stage left.

**Available equipment:**

- 10x Par 64 long nose (CP61/62)
- 6x Snowpar Quad 18
- 1x Smoke machine

**Available rental equipment:**

- 6x Martin Mac Aura
- 1x Panasonic RZ970 laser projector 10k ansilumen
- Standard lens,-ET-DLE250 zoom lens

Project Name		Version	
Byscenen Plot 2020		V1-Jan	
Venue		Drawn By	
Byscenen - Storesal		Sindre Svee	
Current plot date	Reference	Scale	Units
28.01.2020	A3	1:55	mm