

Byscenen Trondheim Light Plot 2021

Pre rig area



Floordimmer: Ch 50-54

DMX Outout: A + B

63A

Floordimmer: Ch 62-67

- 6x Prolights Luma 700 Basic 16 (21ch)
- 8x Prolights Diamond 19 Basic 16 (20ch)
- 4x Atomic 3000 DMX 4 Channel (4ch)
- 28x Chauvet Colordash Par Quad 18 IRGB (4ch)
- 24x PAR 64 Generic (1ch)
- 4x 4-Lite Blinder Par 36 DWE Generic (1ch)
- 6x Selecon Pacific 12-28° Profile Generic (1ch)
- 8x ADB F201 2KW Fresnell Generic (1ch)
- 1x MDG ATMe UIM (3ch)

System Info:

- Grandma2 Ultralight (v 3.9.60.4): 2.1.1.100
- Network protocols: DMX, Artnet, MA-Net2

Available network:

- DMX Universe: 2 & 3
- 1x Swisson XND-4B5 Artnet Node: 2.169.0.18
- 1x Cat5A from FOH to stage left.

Other information:


- Moving fixtures are rotated 90deg to SR

Available equipment:

- 10x Par 64 long nose (CP61/62)
- 6x Snowpar Quad 18
- 1x Smoke machine

Available rental equipment:

- 6x Martin Mac Aura
- 1x Panasonic RZ970 laser projector 10k ansilumen
- Standard lens,-ET-DLE250 zoom lens

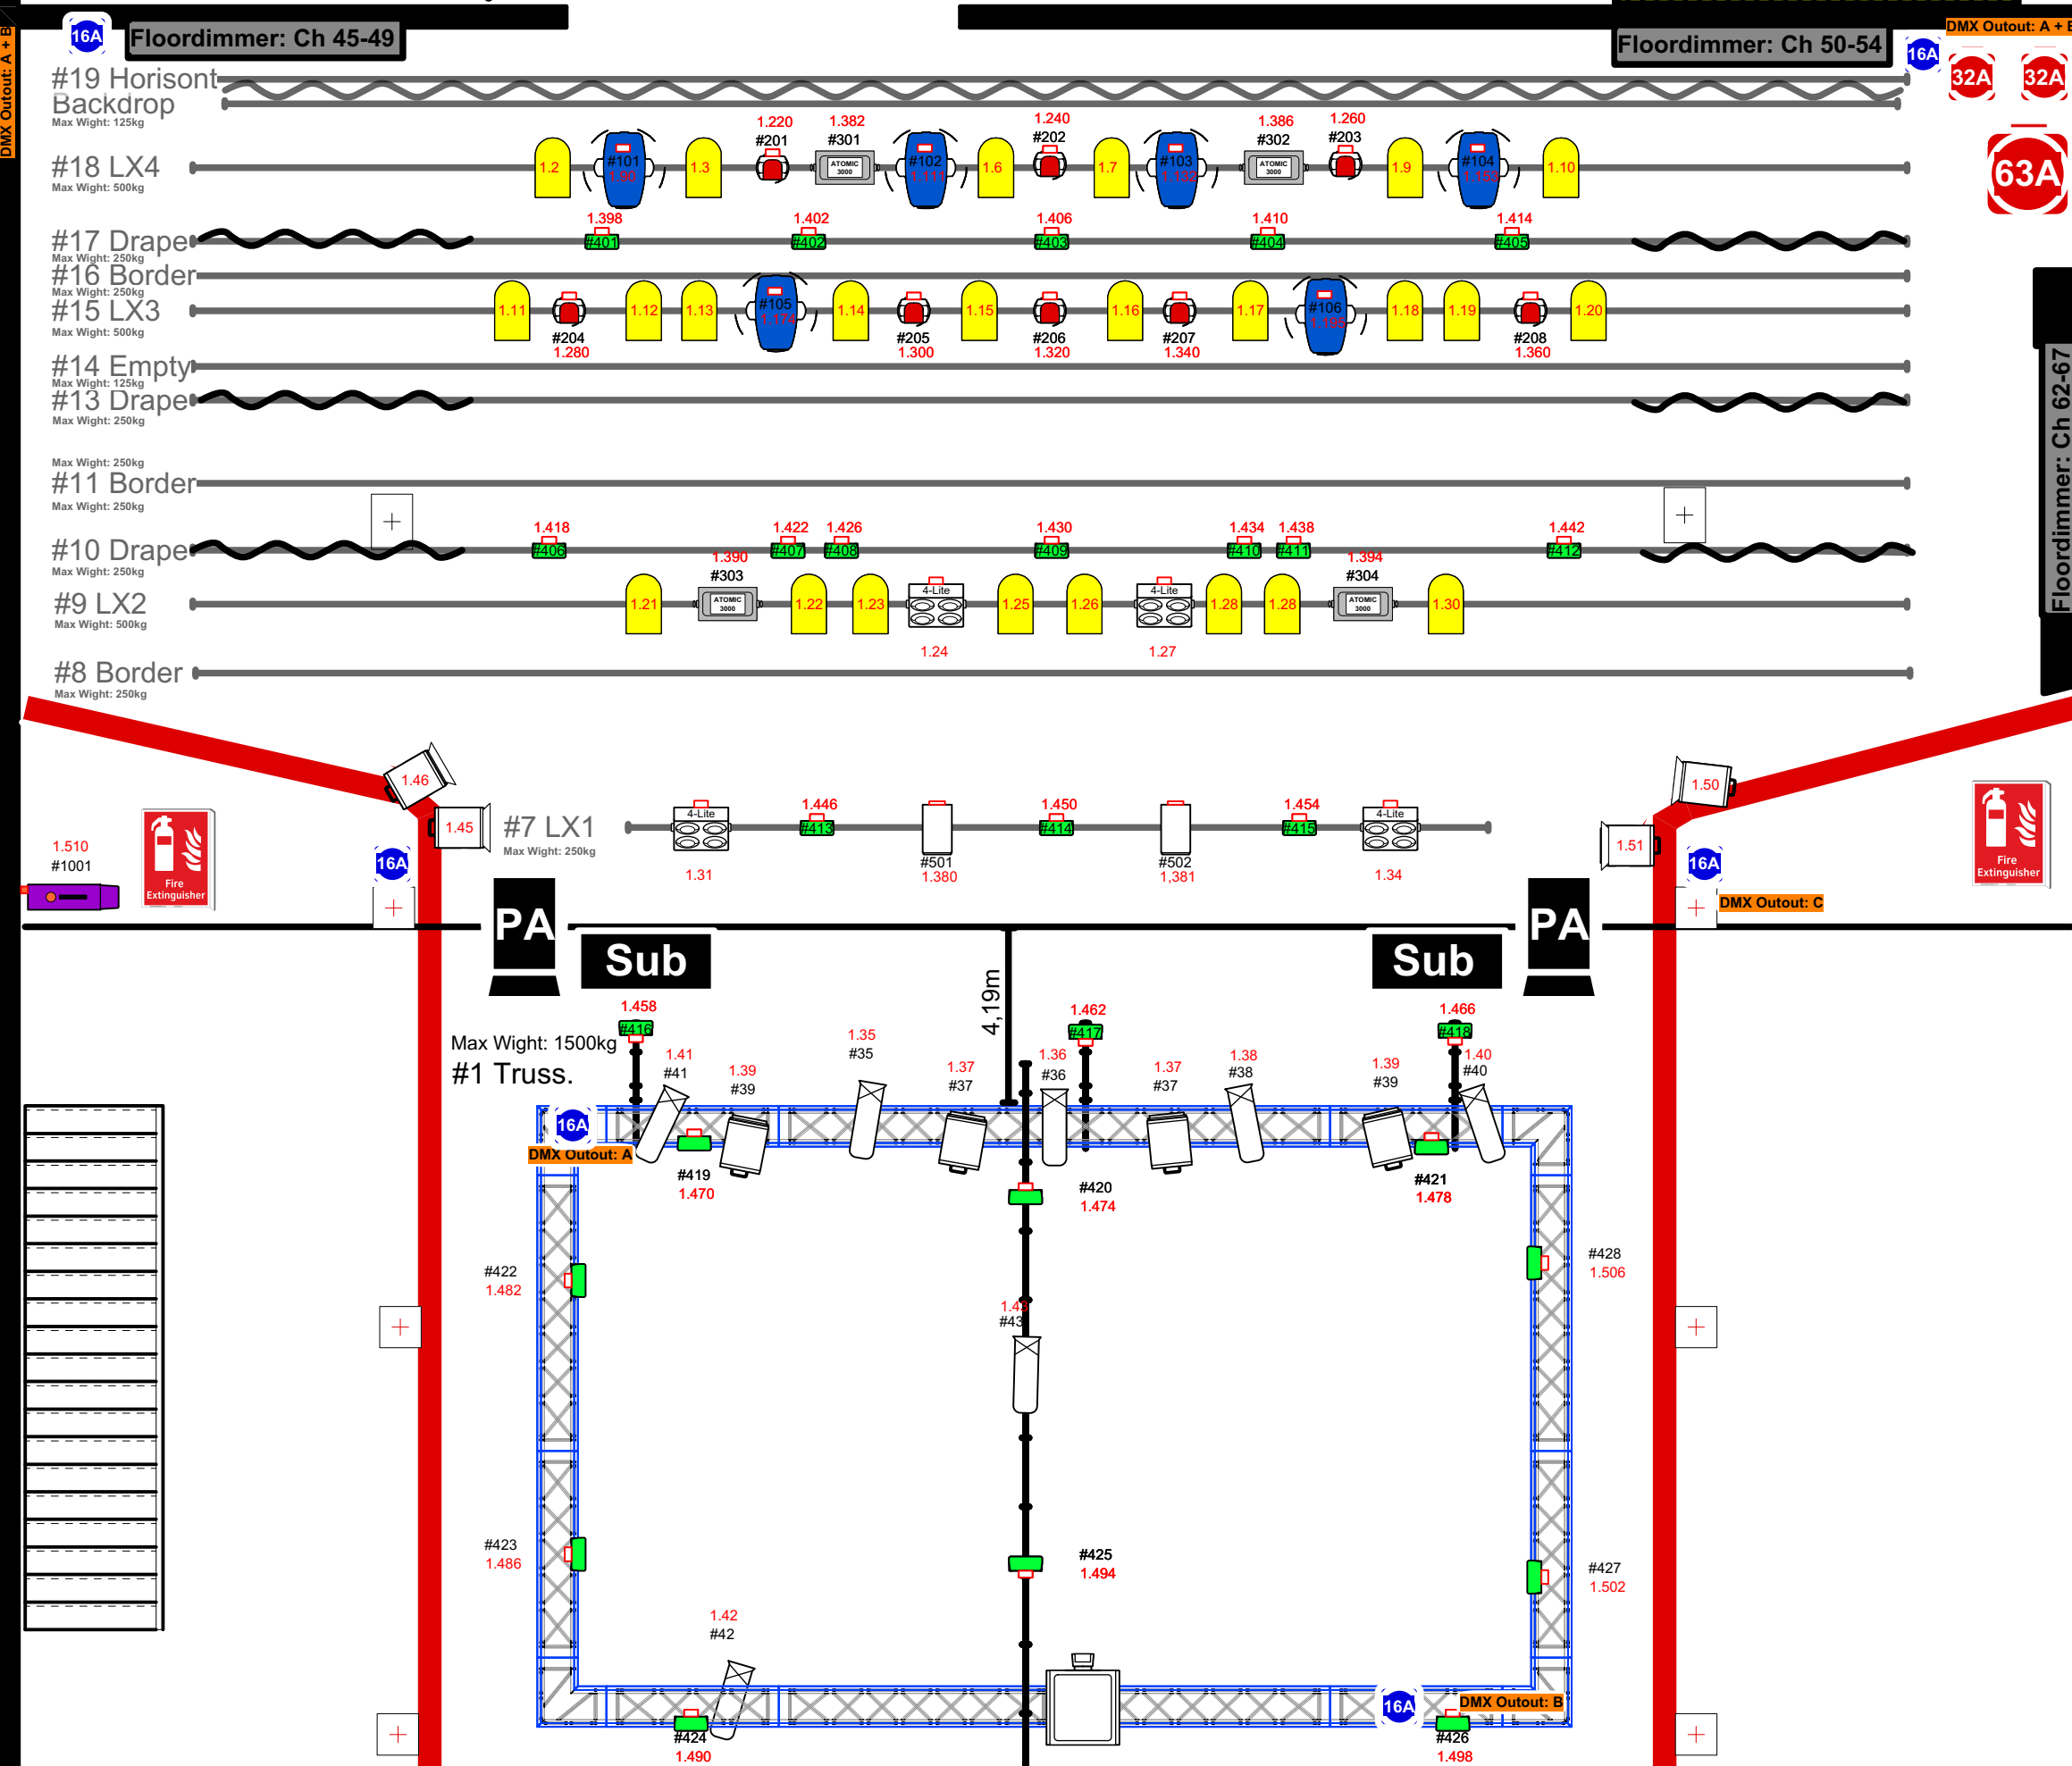

Project Name		Version	
Byscenen Plot 2020		V1.2	
Venue		Drawn By	
Byscenen - Storesal		Sindre Svee	
Current plot date	Reference	Scale	Units
23.04.2021	A3	1:55	mm