

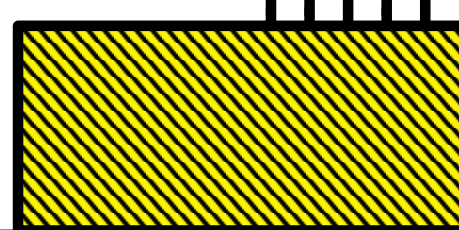


Byscenen Trondheim Light Plot 2022

Pre rig area

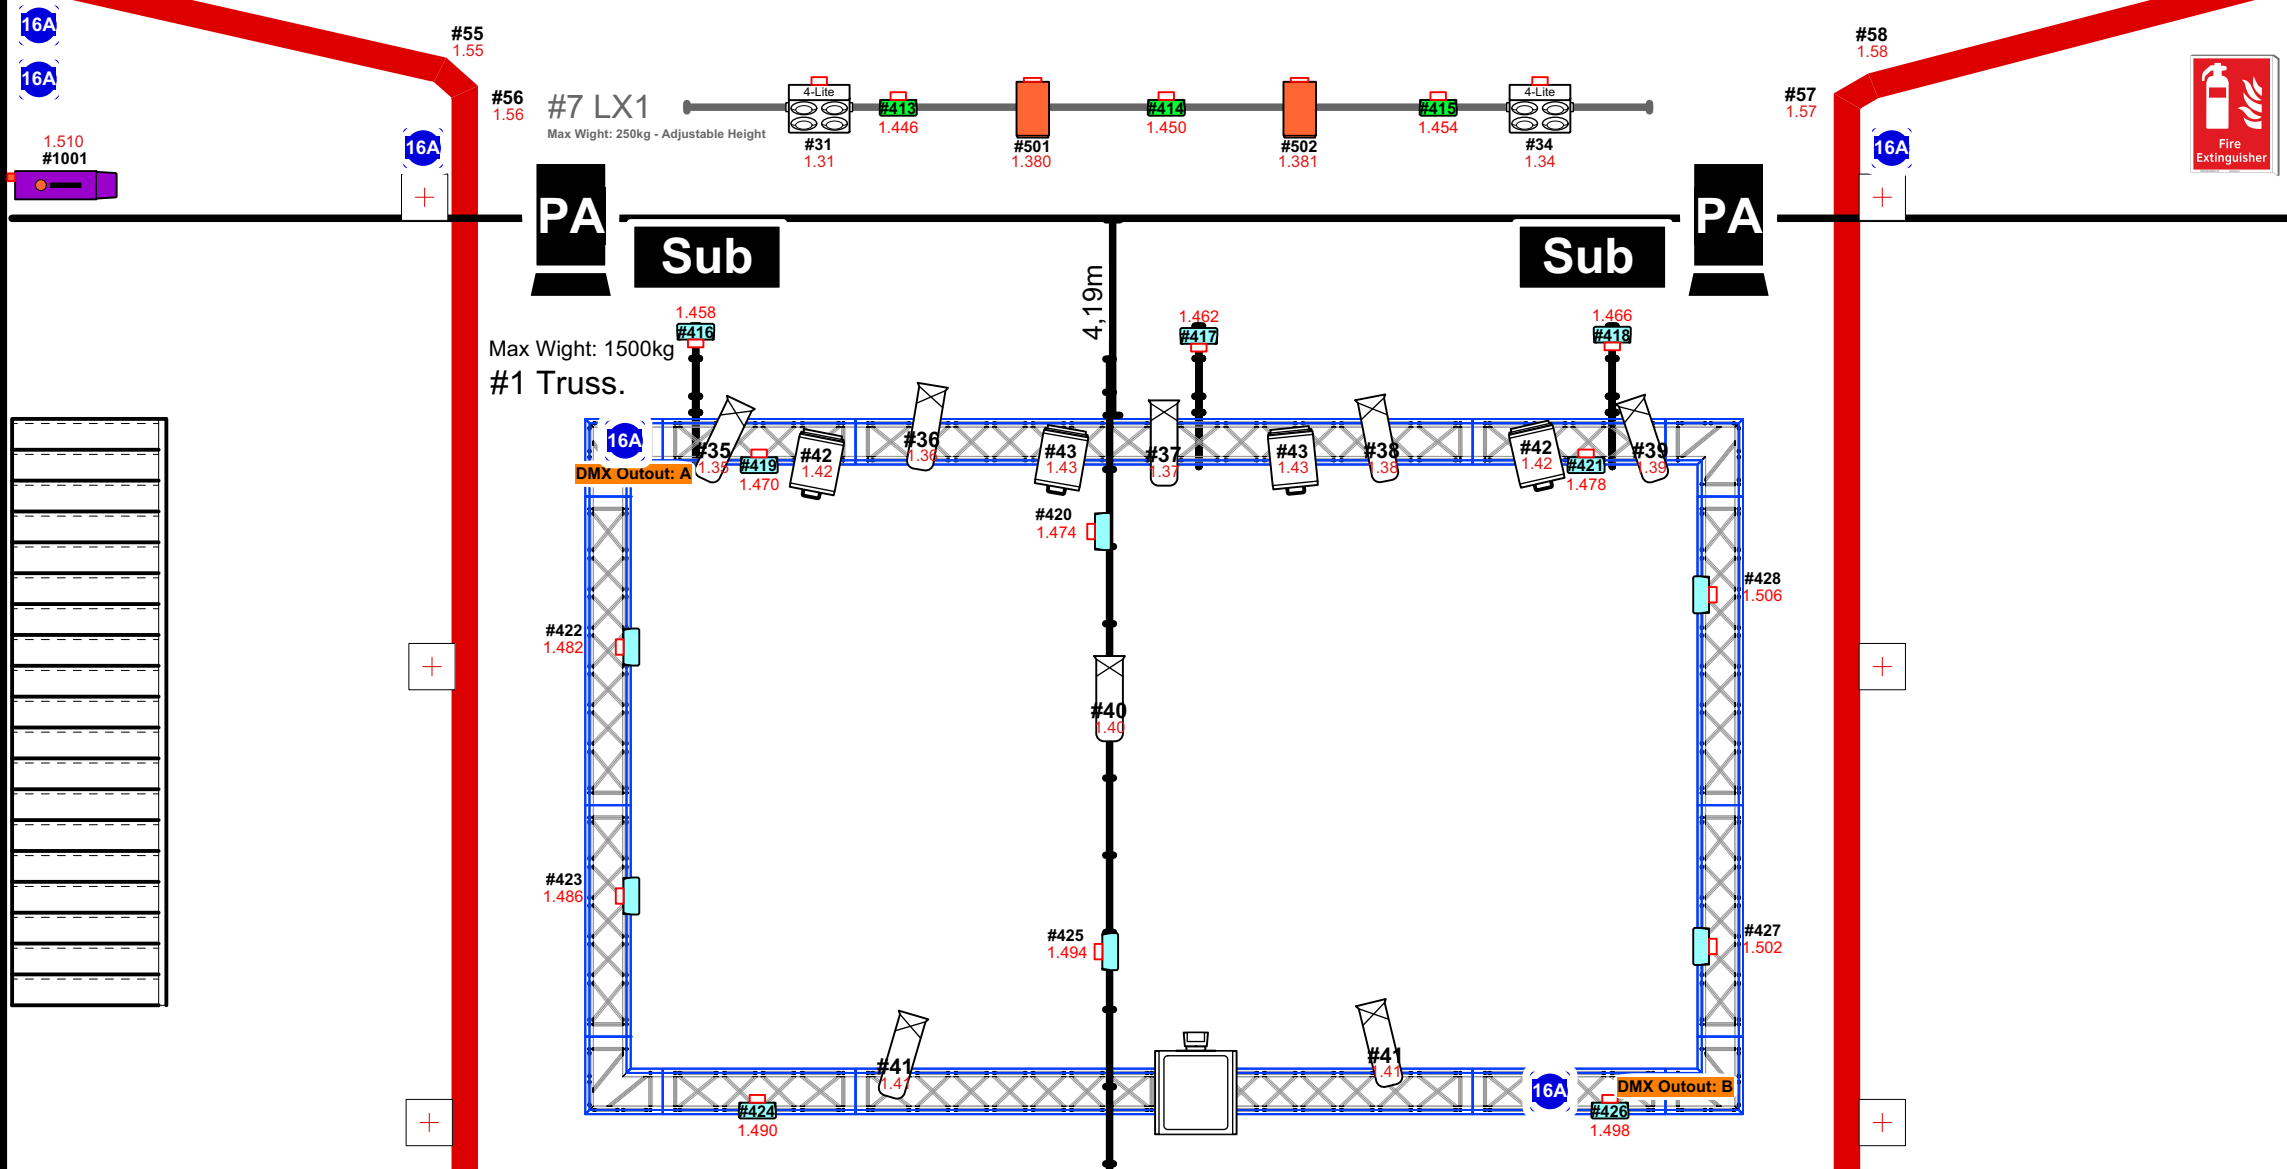

DMX Outout: A + B

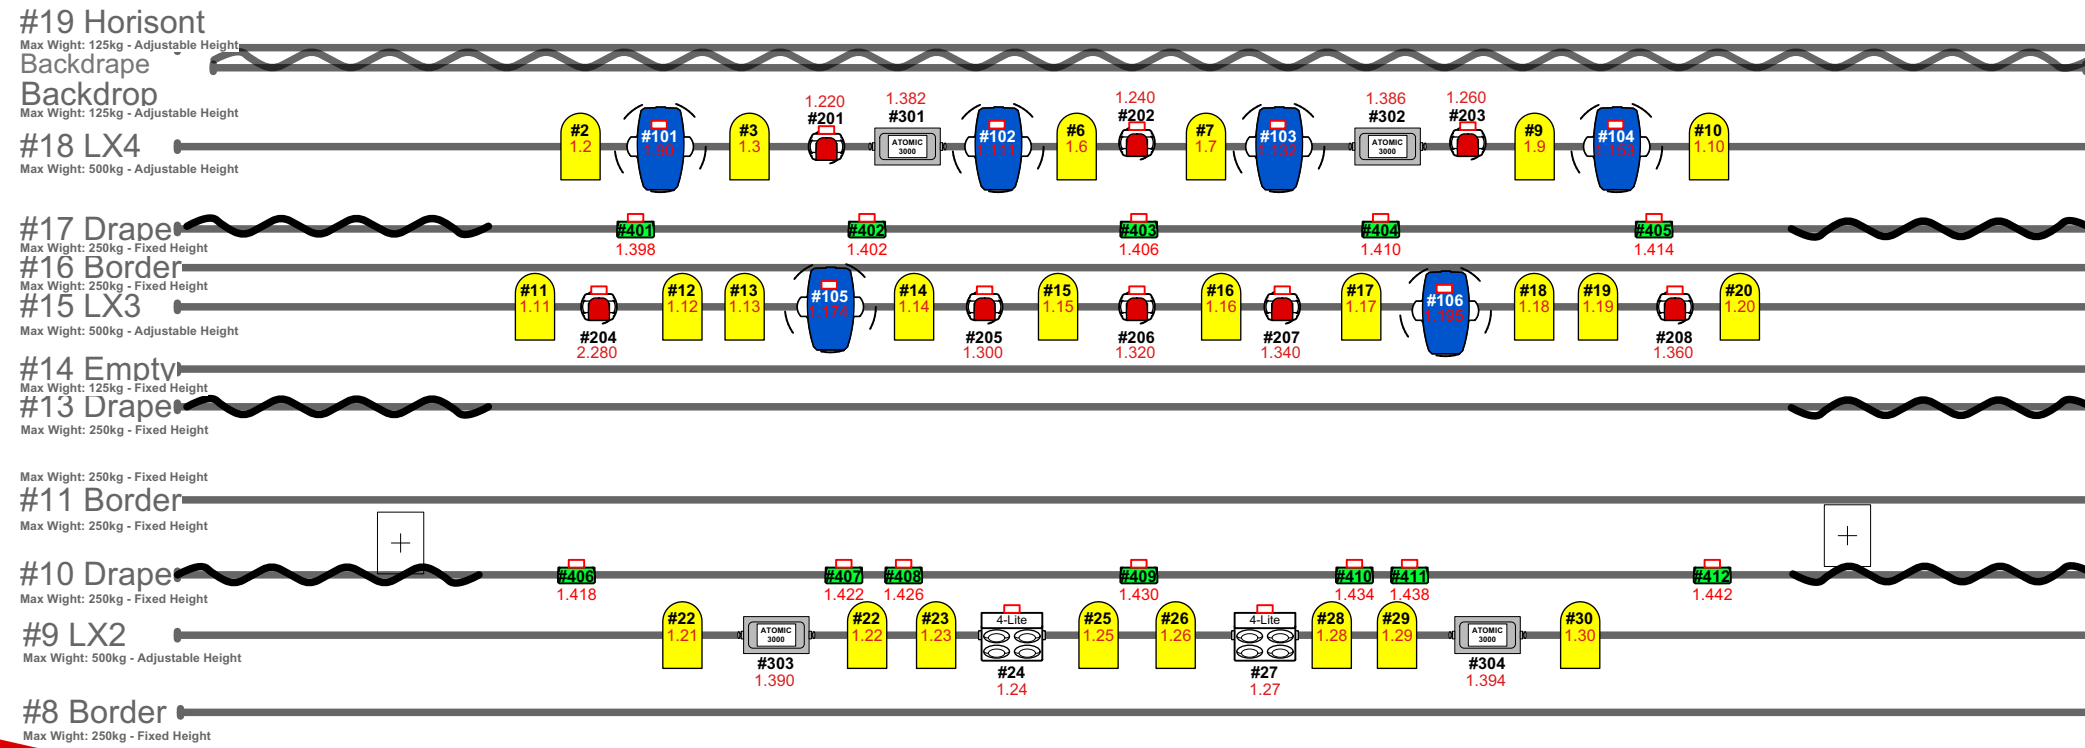

- 6x Prolights Luma 700 Basic 16 (21ch)
- 8x Prolights Diamond 19 Basic 16 (20ch)
- 4x Atomic 3000 DMX 4 Channel (4ch)
- 18x Chauvet Colordash Par Quad 18 IRGB (4ch)
- 10x Snow Par Quad 18 RGBW (4ch)
- 24x PAR 64 Generic (1ch)
- 4x 4-Lite Blinder Par 36 DWE Generic (1ch)
- 6x Selecon Pacific 12-28 Profile Generic (1ch)
- 8x ADB F201 2KW Fresnell Generic (1ch)
- 1x MDG ATMe UIM (3ch)

System Info:

- Grandma2 Ultralight (v 3.9.60.27): 2.1.1.100

Light Networking:

- House DMX Universe 1
- Guest DMX Universes: 2 & 3
- Guest MA2Net / Art-net / sACN (Cat5e from FOH to USL)
- 1x Swisson XND-4B5 Artnet Node, IP: 2.169.0.18

Other information:

- All moving fixtures are rotated 90deg to SR

Available Power:

Hot Power:

- 3x 16A 230V Schuko
- 1x 32A 400V CEE 3-phase (30mA)
- 1x 63A 400V CEE 3-phase (100mA)
- 1x 63A 400V CEE 3-phase (30mA) (shared with house dimmers)

Guest Dimmers:

- 5x ch 45-49 (located USR)
- 5x ch 50-54 (located USL)
- 5x ch 61-67 (located USL)

Available equipment:

- 10x Par 64 long nose (CP61/62)
- 6x Snowpar Quad 18
- 1x JEM ZR31 Smoke machine

Available rental equipment:

- 6x Martin Mac Aura
- 1x Panasonic RZ970 laser projector 10k ansilumen
- 1x Standard lens,-ET-DLE250 zoom lens

Project Name		Version	
Byscenen Plot 2022		V1	
Venue		Drawn By	
Byscenen - Storesal		Sindre Svee	
Current plot date	Reference	Scale	Units
01.01.2022	A3	1:55	mm