
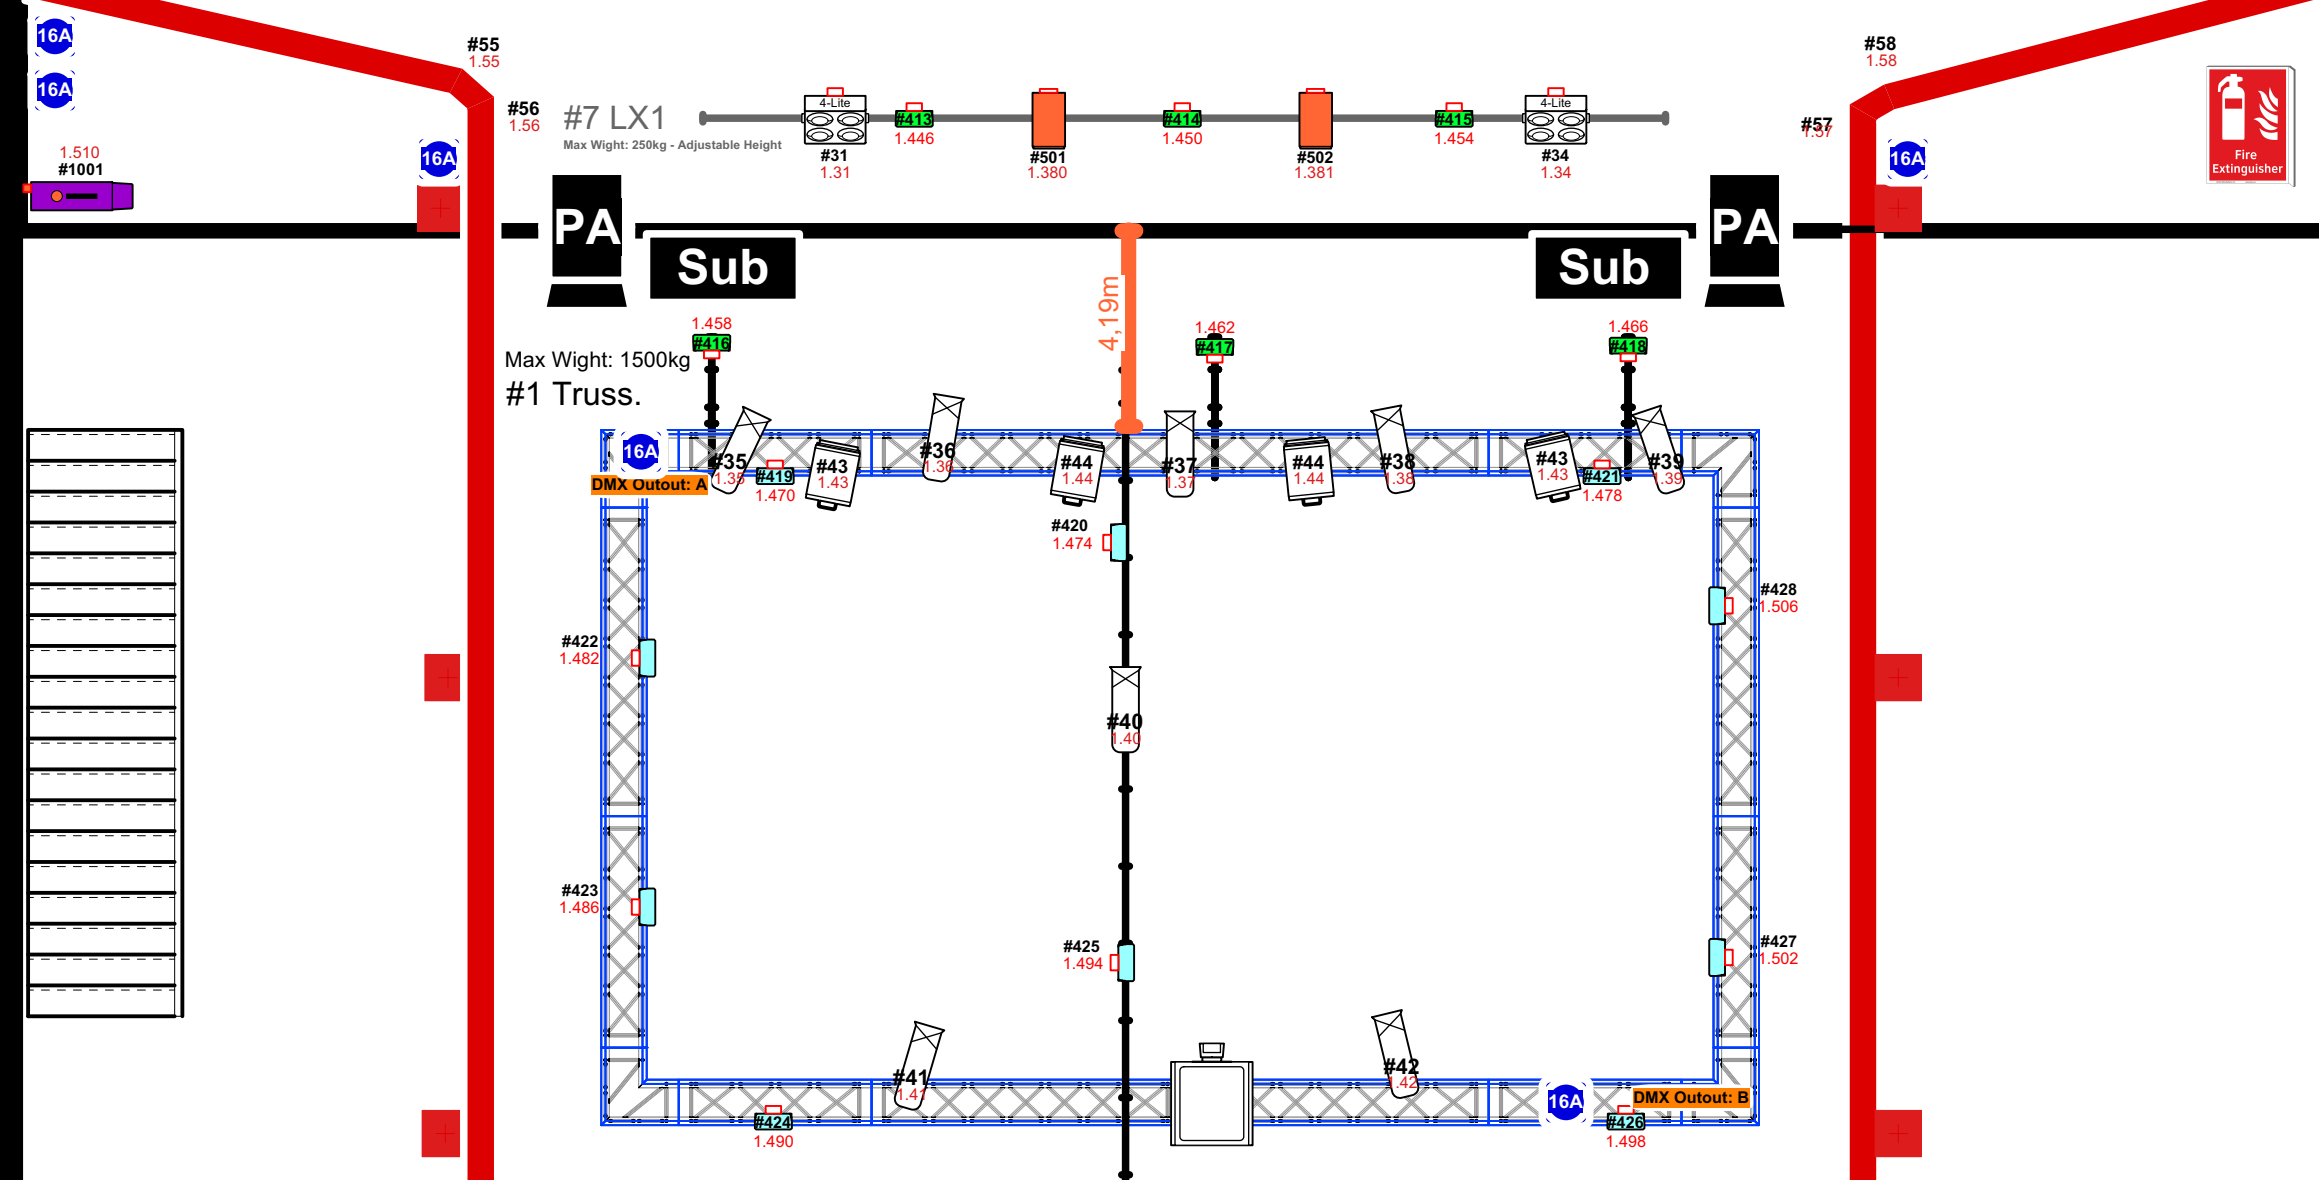
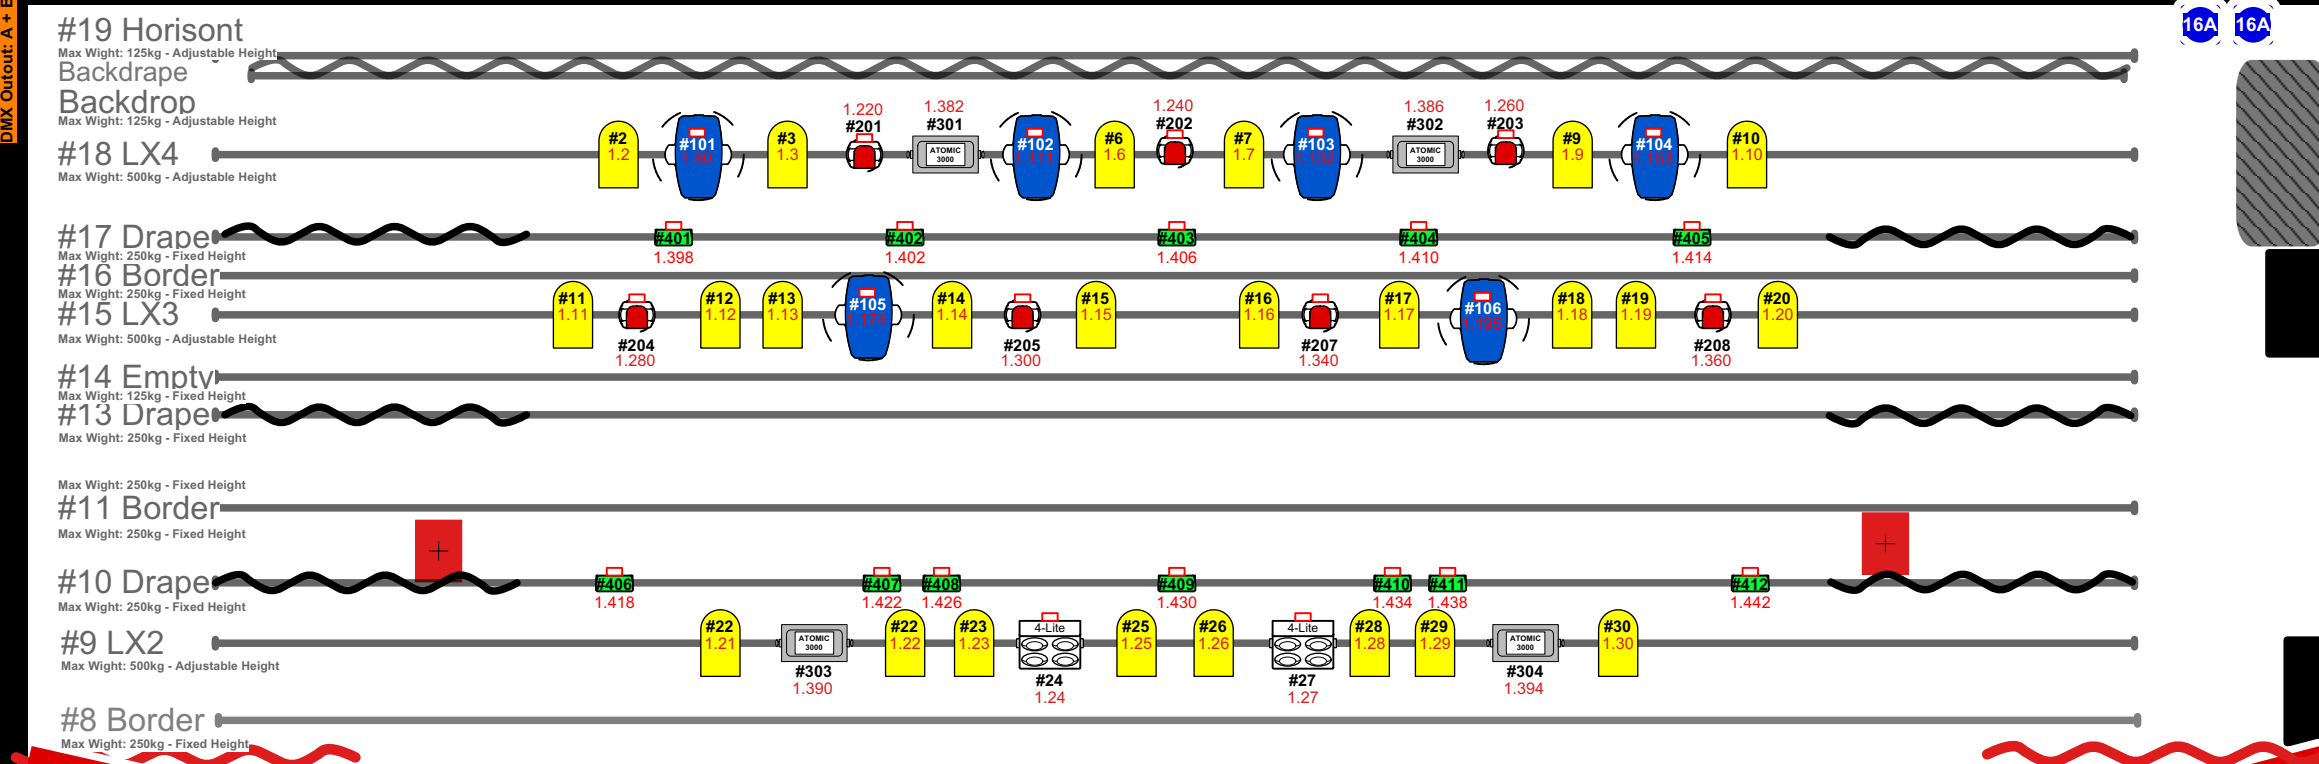


# Byscenen Trondheim Light Plot 2024

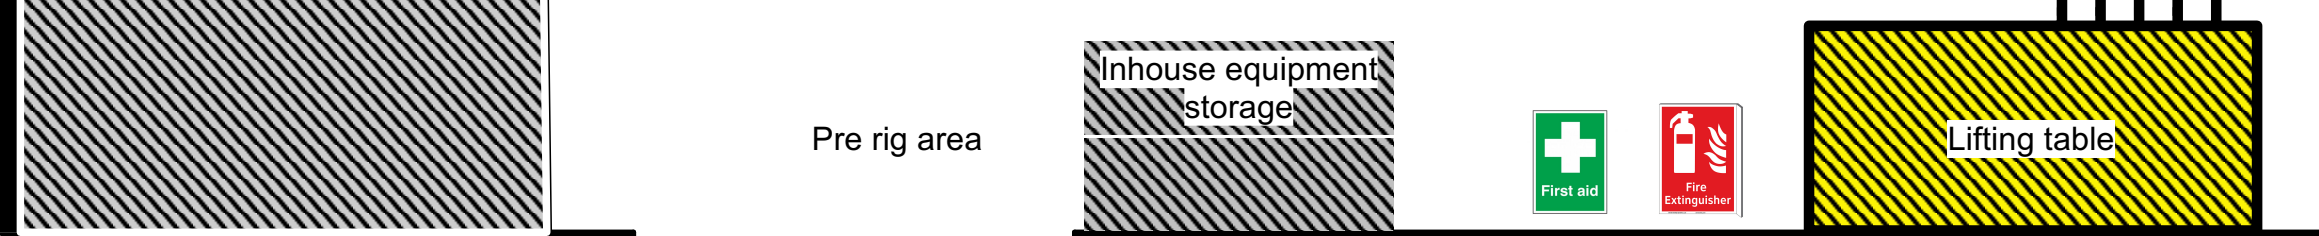

- 6x Prolights Luma 700 Basic 16 (21ch)
- 7x Prolights Diamond 19 Basic 16 (20ch)
- 4x Atomic 3000 DMX 4 Channel (4ch)
- 11x Chauvet Colordash Par Quad 18 IRGB (4ch)
- 10x Snow Par Quad 18 RGBW (4ch)
- 24x PAR 64 Generic (1ch)
- 4x 4-Lite Blinder Par 36 DWE Generic (1ch)
- 6x Selecon Pacific 12-28 Profile Generic (1ch)
- 8x ADB F201 2KW Fresnell Generic (1ch)
- 1x MDG ATMe UIM (3ch)

**System Info:**  
 - GrandMA3 Light (v 1.9.7.0 / 3.9.60.68), IP: 192.168.0.91

**Light Networking:**  
 - House DMX Universe 1  
 - Guest DMX Universes: 2 & 3  
 - Guest MA3Net / MA2Net / Art-net / sACN (Cat5e from FOH to USL)  
 - 1x Swisson XND-4B5 Artnet Node, IP: 2.169.0.18

**Other information:**  
 - All moving fixtures are rotated 90deg facing SR

**Available Power:**  
**Hot Power:**  
 - 3x 16A 230V Schuko  
 - 1x 32A 400V CEE 3-phase (30mA)  
 - 1x 63A 400V CEE 3-phase (100mA)  
 - 1x 63A 400V CEE 3-phase (30mA) (shared with house dimmers)

**Guest Dimmers:**  
 - 5x ch 45-49 (located USR)  
 - 5x ch 50-54 (located USL)  
 - 6x ch 62-67 (located USL)

**Available equipment:**  
 - 10x Par 64 long nose (CP61/62)  
 - 10x Bright XLED HD  
 - 2x JEM ZR31 Smoke machine

**Available rental equipment:**  
 - 6x Martin Mac Aura  
 - 1x Panasonic RZ970 laser projector 10k ansilumen  
 - 1x Standard lens,-ET-DLE250 zoom lens

Project Name		Version	
Byscenen Plot 2023		V1.3.3T	
Venue		Drawn By	
Byscenen - Storesal		Sindre Svee	
Current plot date	Reference	Scale	Units
22.02.2024	A3	1:55	mm