


Byscenen Trondheim Rigg Plot 2023

- Available rigging:
- 2x Reutlinger 8m with hook and eye
 - 6x Swirvel Coupler 750kg
 - 6x Double C-Hook
 - 8x Spigot
 - 2x Pipe 6m

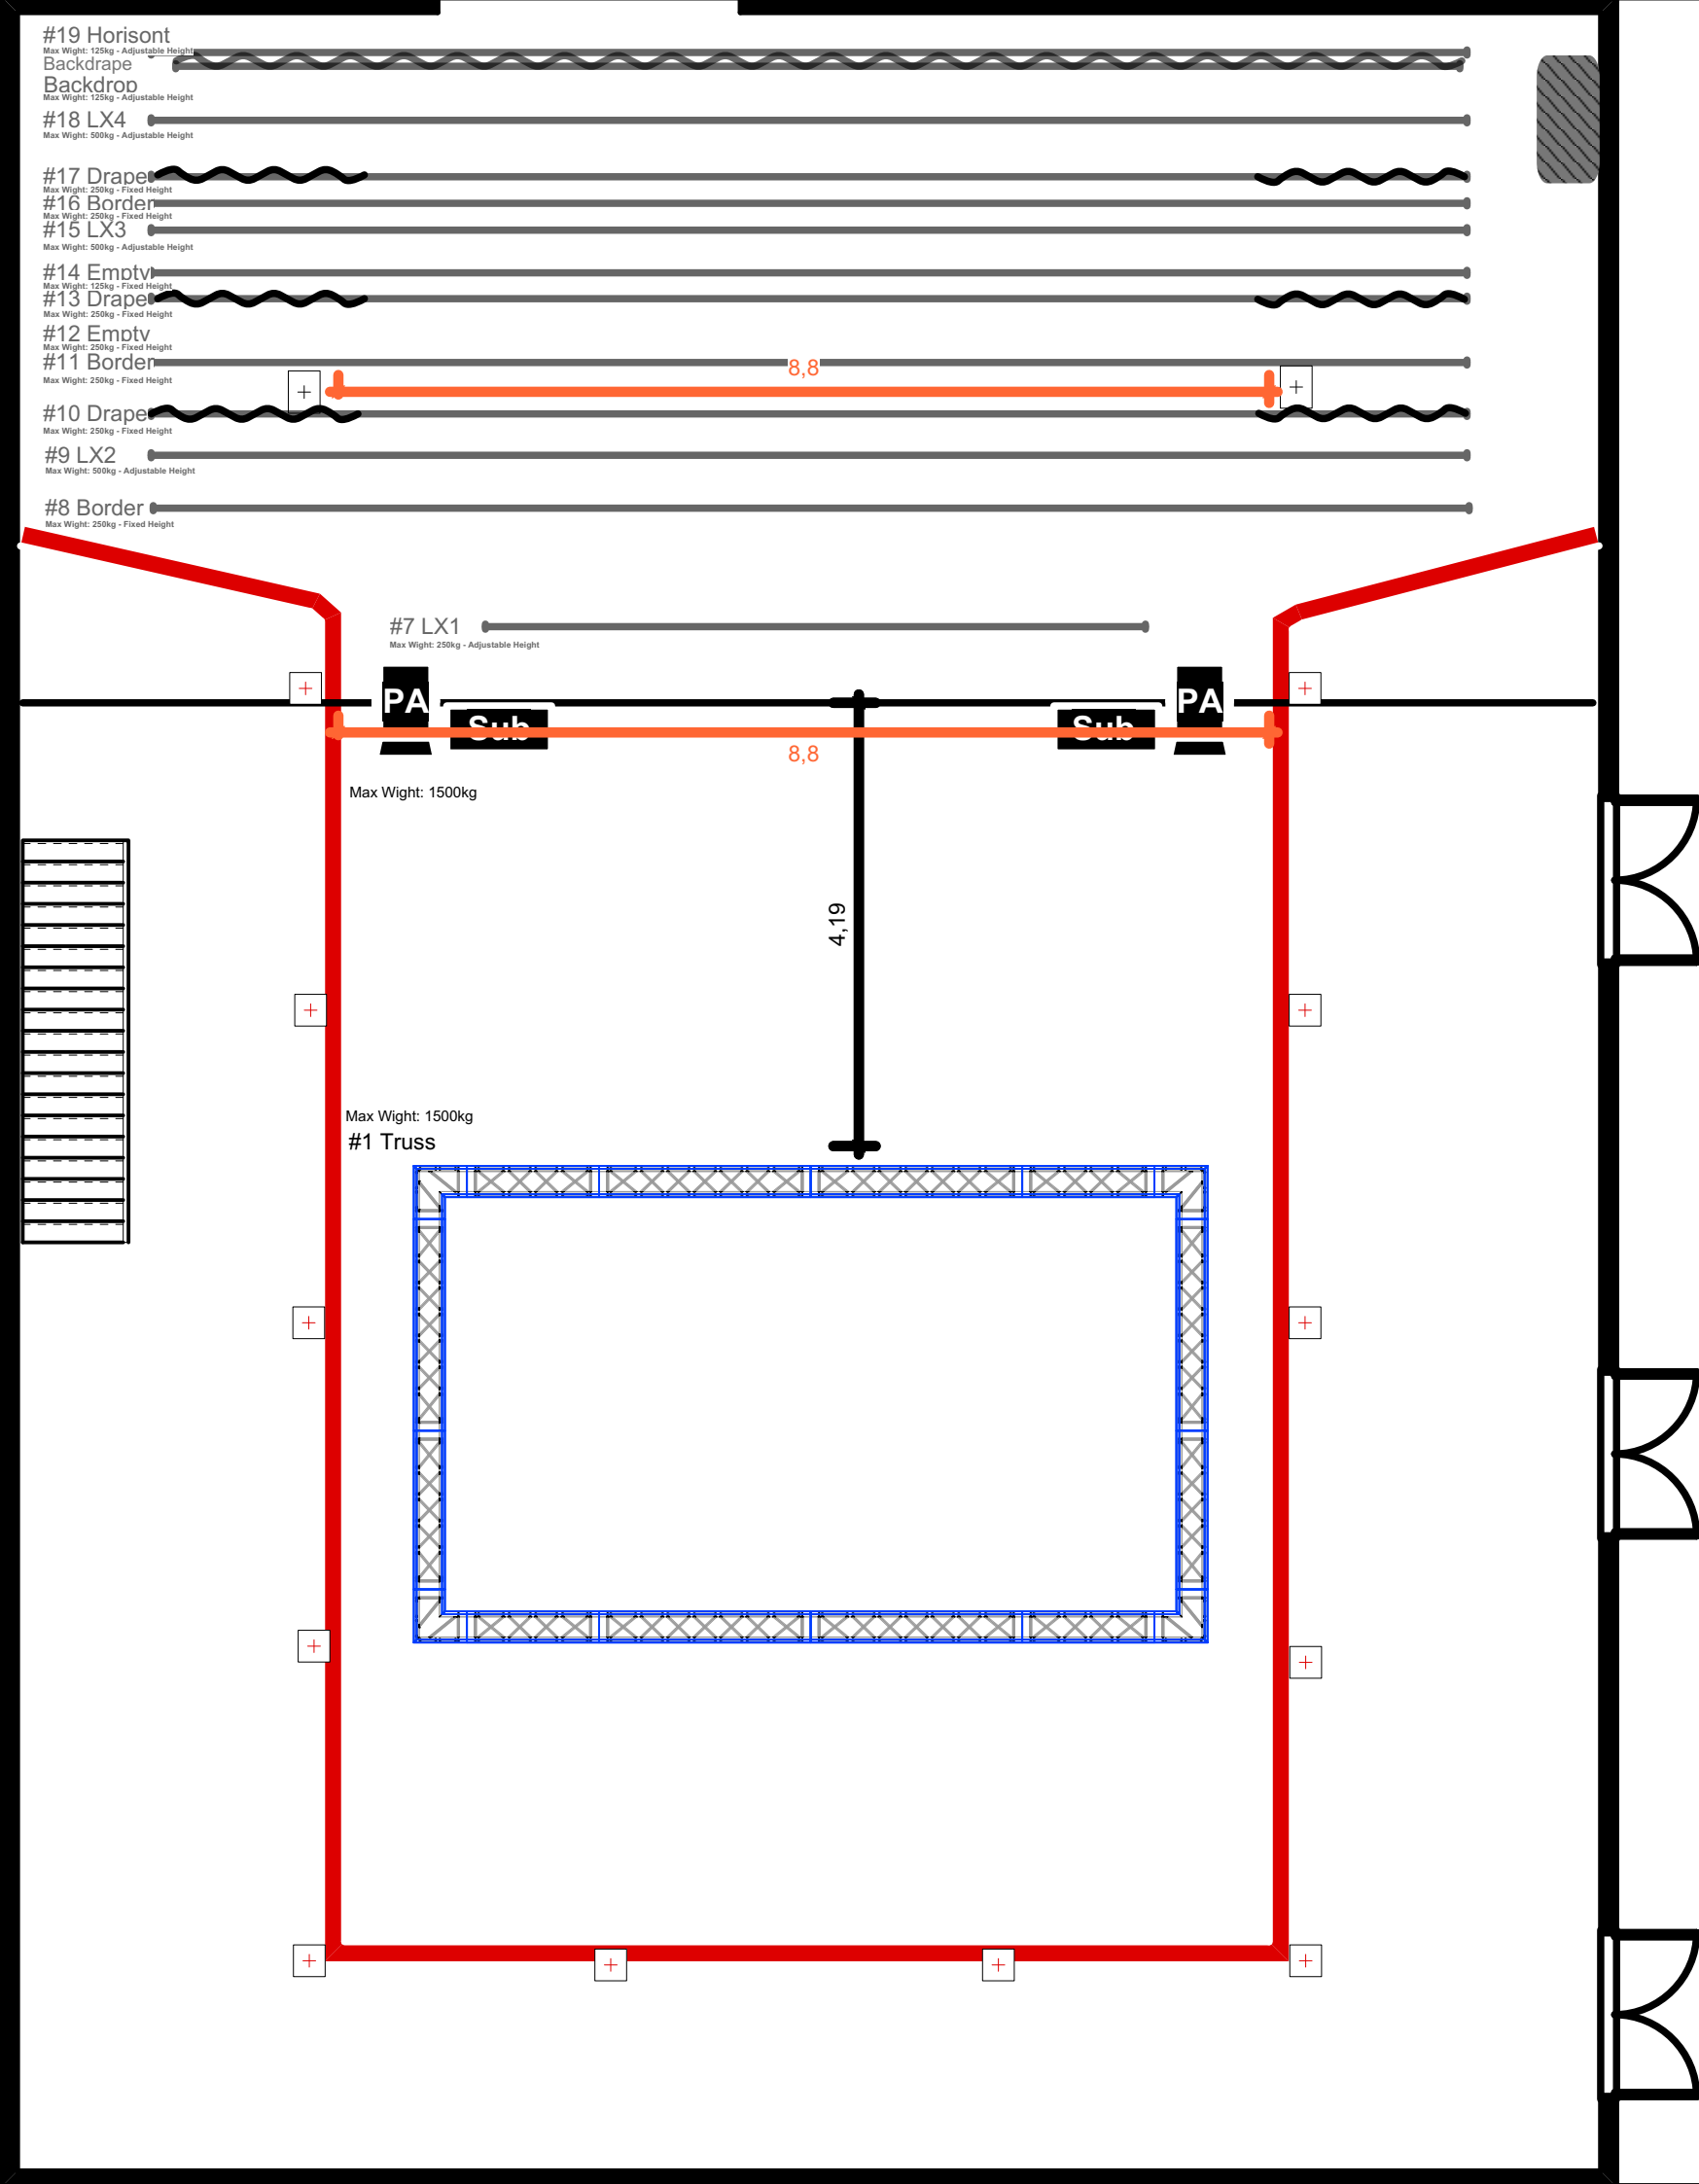

Project Name		Version	
Byscenen Plot 2023		V1	
Venue		Drawn By	
Byscenen - Storesal		Sindre Svee	
Current plot date	Reference	Scale	Units
23.11.2022	A3	1:55	mm